
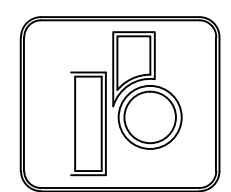


2 FIRE DETECTION & ALARM SYSTEM LAYOUT
AUX 3 SCALE NTS

1 GROUND FLOOR FIRE DETECTION & ALARM SYSTEM
AUX 3 SCALE 1:150 MTS

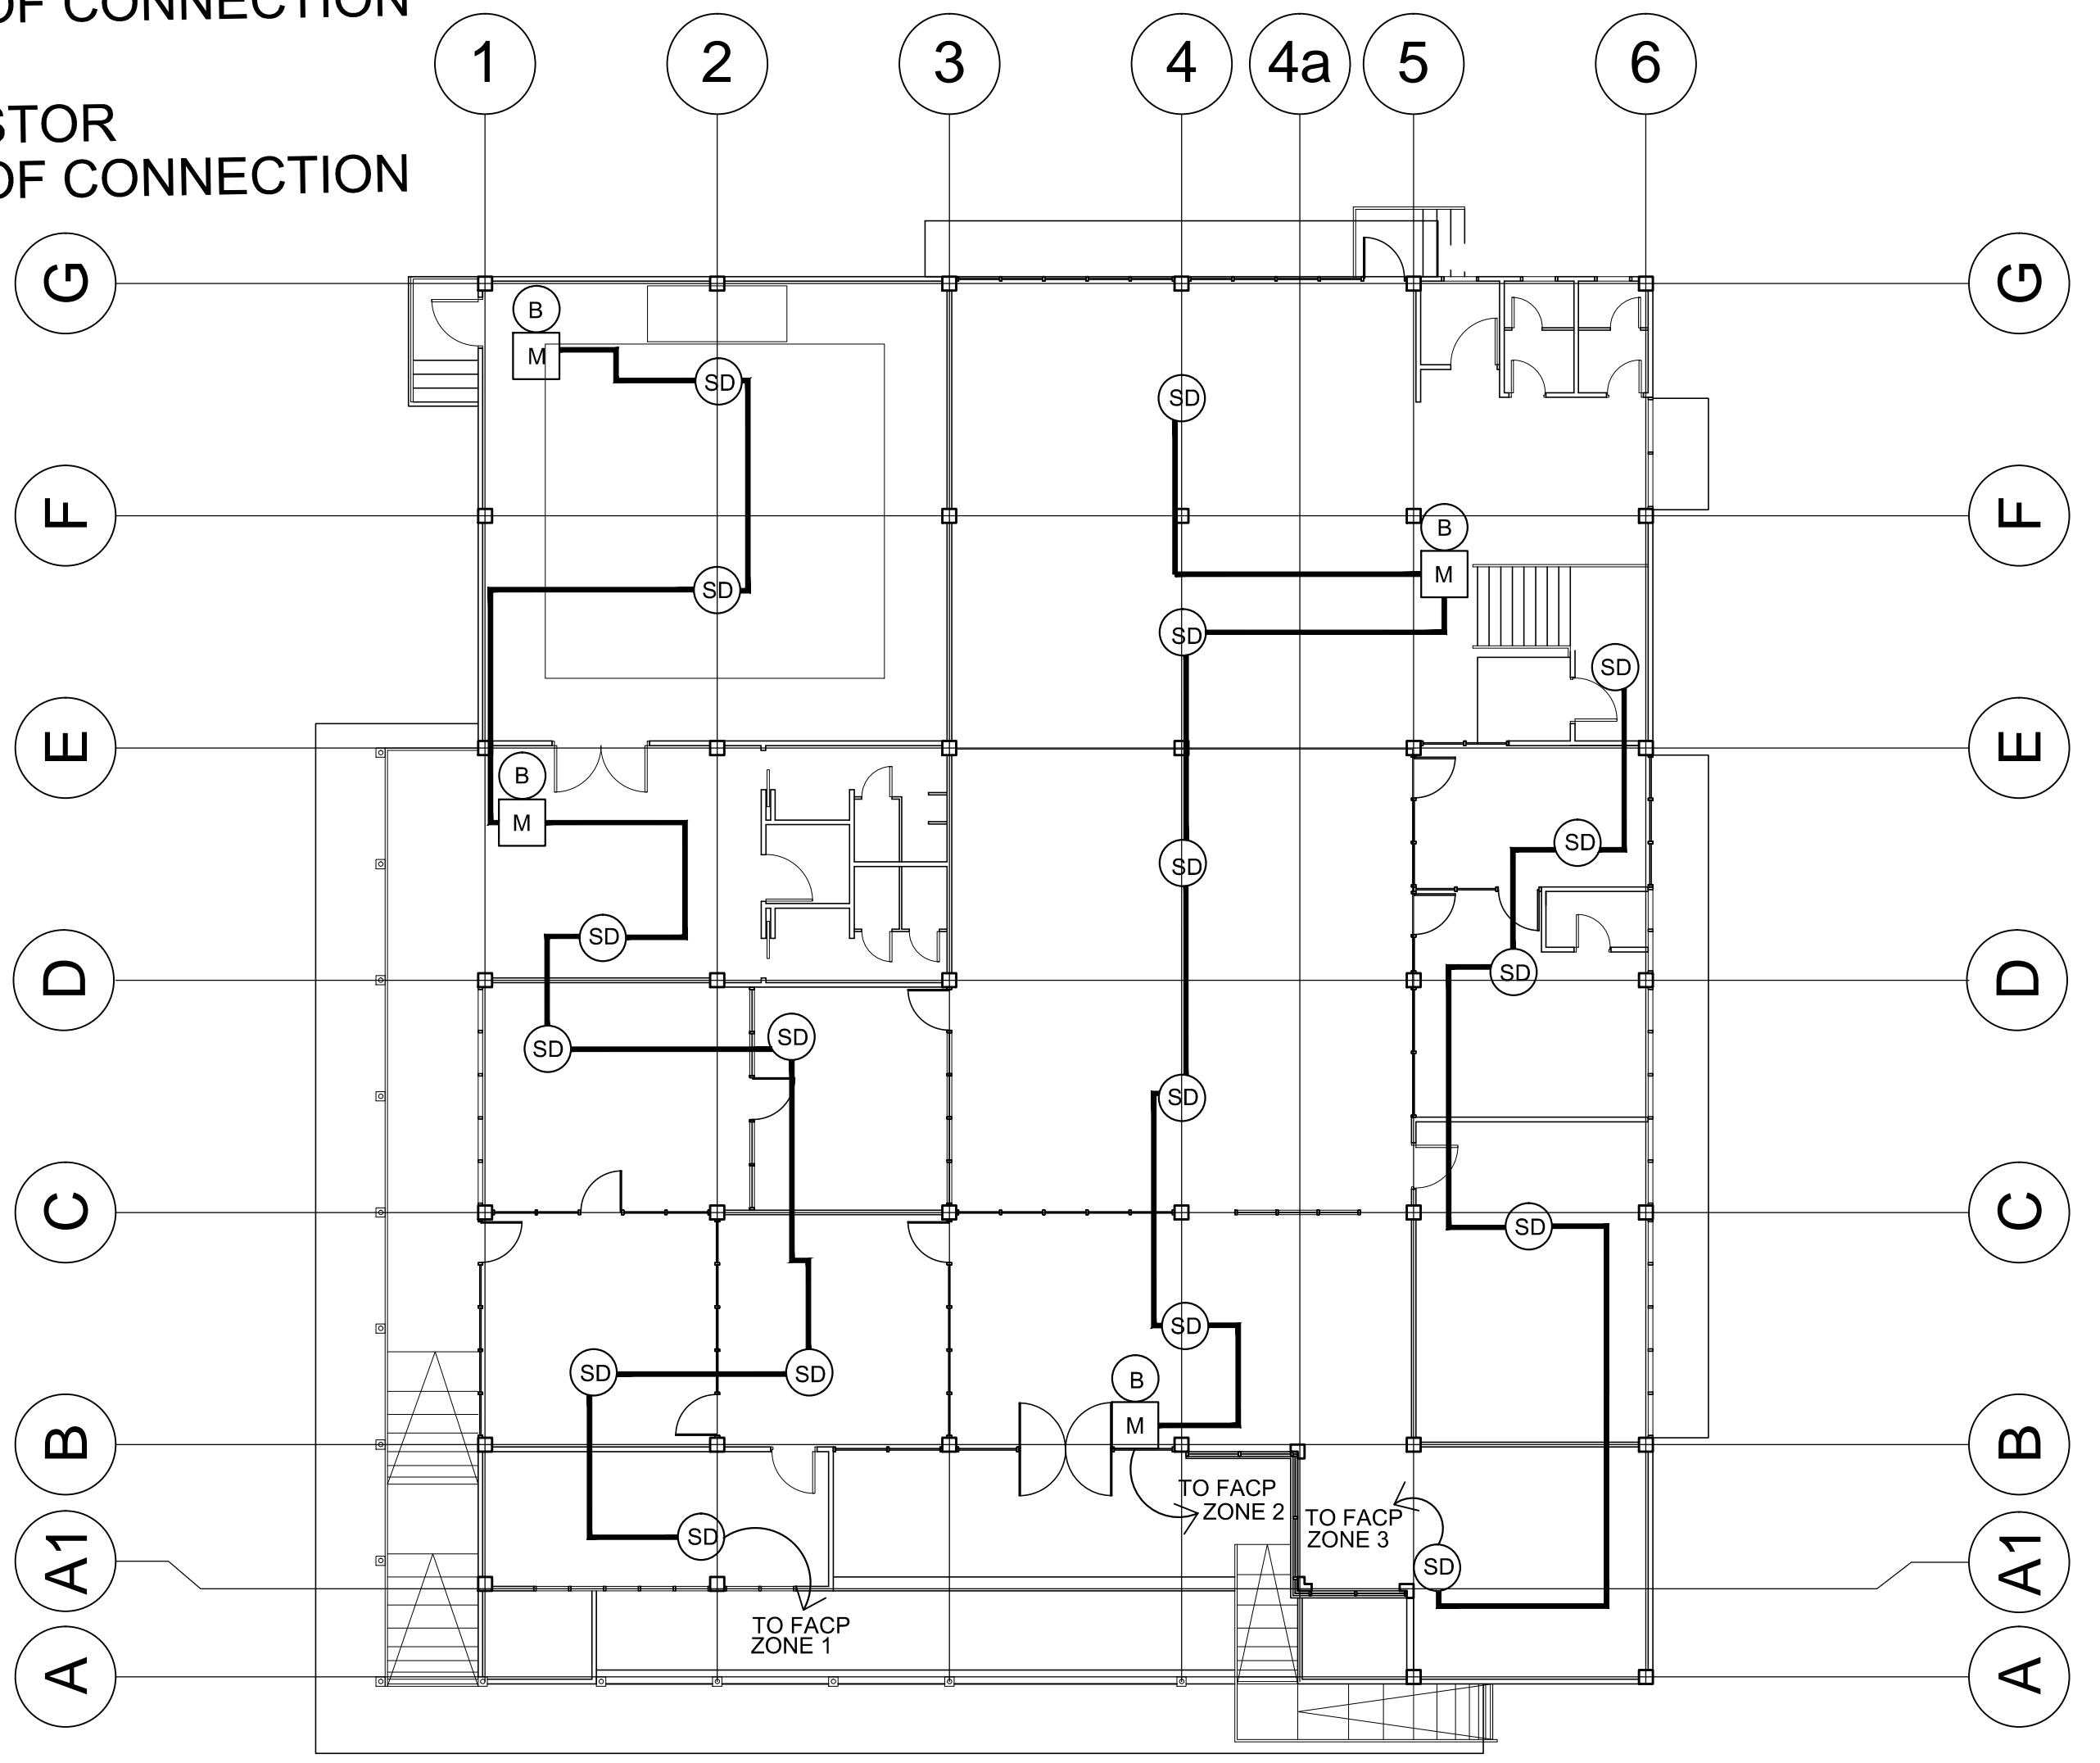

ARCHITECT DANIEL M. BRIONES, UAP
Diamond St., RGA Village Cabaguio Ave., Davao City
Tel. Numbers: 221-6490 - 221-8693
Telefax No.(082)221-1267

ARCHITECT	
DANIEL M. BRIONES	
PRC REG. NO. 7064	VALID UNTIL:
IAPOA NO.	ISSUED ON:
TIN 157 725 299	VALID UNTIL:

REPUBLIC ACT 9266 ARTICLE 4 SEC. 33
Drawings & specifications and other contract documents duly signed & stamped or sealed as instruments of service, are the intellectual property and documents of the Architect, whether the object for which they are made is executed or not.
It shall be unlawful for any person to duplicate or to make copies of said documents for use of repetition of and for other project or buildings, whether executed or not, without the written consent of the Architect of said documents.

PROFESSIONAL ELECTRICAL ENGINEER	
PROJECT TITLE	
PROPOSED UP MINDANAO MAIN LIBRARY	
PROJECT LOCATION	
UNIVERSITY OF THE PHILIPPINES MINDANAO MINTAL, TUGBOK DISTRICT, DAVAO CITY	
PEE REG. NO. -	VALID UNTIL: -
PTR NO. -	ISSUED ON: -
TIN -	ISSUED AT: -

NOTES AND REVISIONS	
OWNER	
UNIVERSITY OF THE PHILIPPINES MINDANAO	
DR. GILDA C. RIVERO Chancellor	
AUTOCAD BY:	DATE:
REVISED BY:	DATE:
CHECKED BY:	DATE:

SHEET CONTENTS	
GROUND FLOOR FIRE DETECTION & ALARM SYSTEM	
FIRE DETECTION & ALARM SYSTEM LAYOUT	

SHEET NO.	
AUX 3 6	