


ADMIN - CHSS GROUND FLOOR PLAN

TOTAL FLOOR AREA = 4,333 SQ.M. (incl. Atrium)

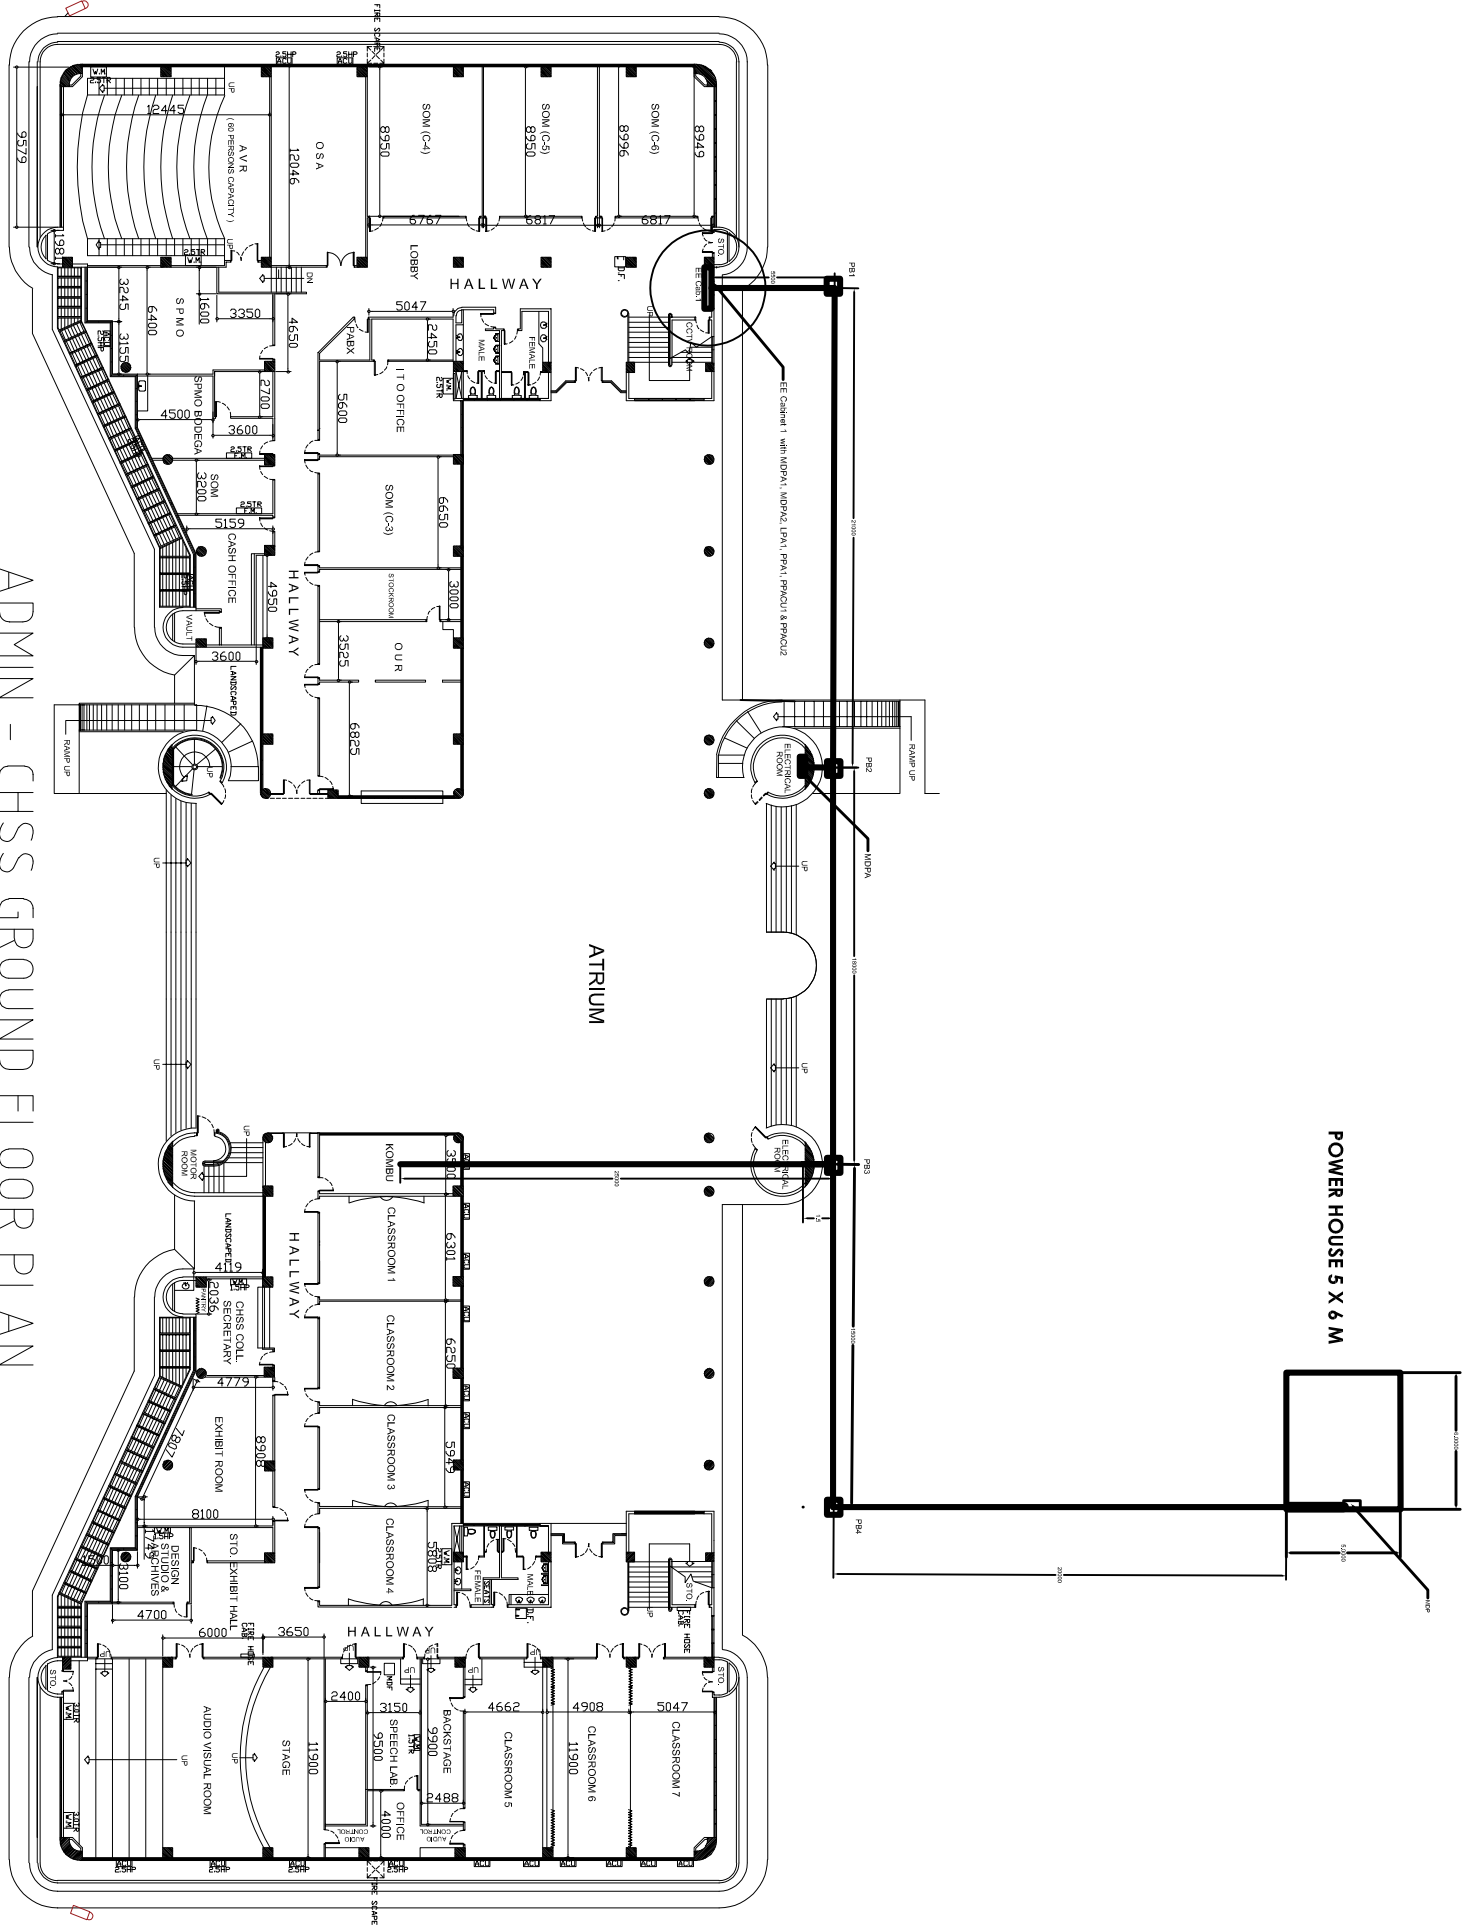

POWER HOUSE 5 X 6 M